


1 FIRST FLOOR PLAN
 A-1 SCALE: 1/4"=1'-0" TRADITIONAL

SF SUMMARY	
FIRST FLOOR CONDITIONED	1,702 SF
SECOND FLOOR CONDITIONED	1,410 SF
TOTAL CONDITIONED	3,112 SF
GARAGE	585 SF
COVERED ENTRY PORCH	45 SF
COVERED BREEZEWAY	80 SF
IMPERVIOUS COVERAGE	2,418 SF

APPROVAL OF THE SCHEMATIC DESIGN EXHIBITS AUTHORIZES STAMPFL ASSOCIATES LLC. TO PROCEED WITH CONSTRUCTION DOCUMENTS FOR THIS PROJECT.

BUILDER SIGNATURE: _____ DATE: _____
 BUYER SIGNATURE: _____ DATE: _____

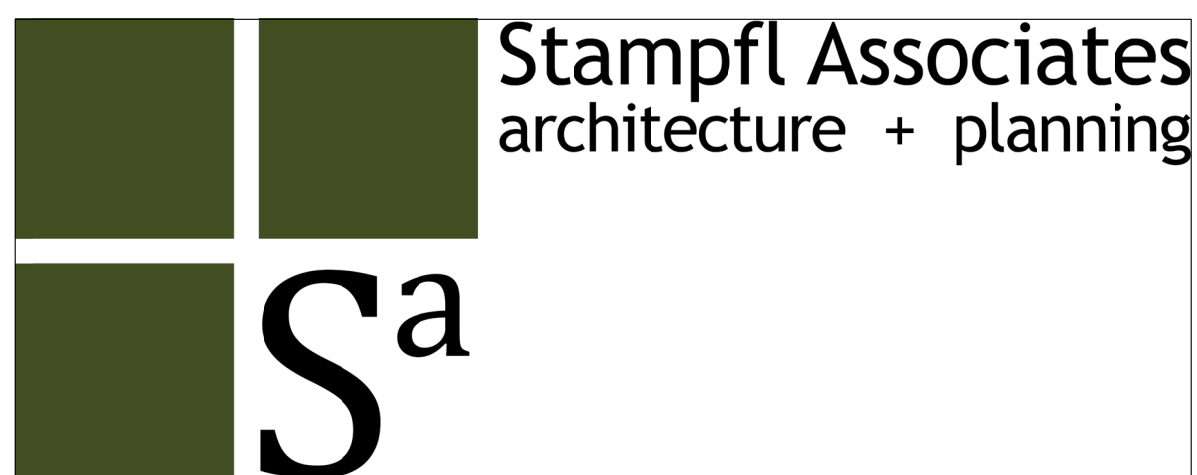

ROSE HILL DEVELOPERS, LP

DILWORTHTOWN LOT-B
 698 LENNI ROAD
 CHESTER HEIGHTS. PA 19017
 PROJECT #: 2022-004 01-24-2022
THIS DOCUMENT IS COPYRIGHTED 2022 AND PROPERTY OF STAMPFL ASSOCIATES, LLC AND IS LICENSED FOR USE IN THIS TITLED PROJECT ONLY AND MAY NOT BE REPRODUCED IN PART OR WHOLLY WITHOUT EXPRESS WRITTEN PERMISSION OF STAMPFL ASSOCIATES, LLC

APPROVAL OF THE SCHEMATIC DESIGN EXHIBITS AUTHORIZES STAMPFL ASSOCIATES LLC. TO PROCEED WITH CONSTRUCTION DOCUMENTS FOR THIS PROJECT.


BUILDER SIGNATURE: _____ DATE: _____
 BUYER SIGNATURE: _____ DATE: _____




2 RIGHT ELEVATION
 A-3 SCALE: 1/4"=1'-0" TRADITIONAL



1 FRONT ELEVATION
 A-3 SCALE: 1/4"=1'-0" TRADITIONAL

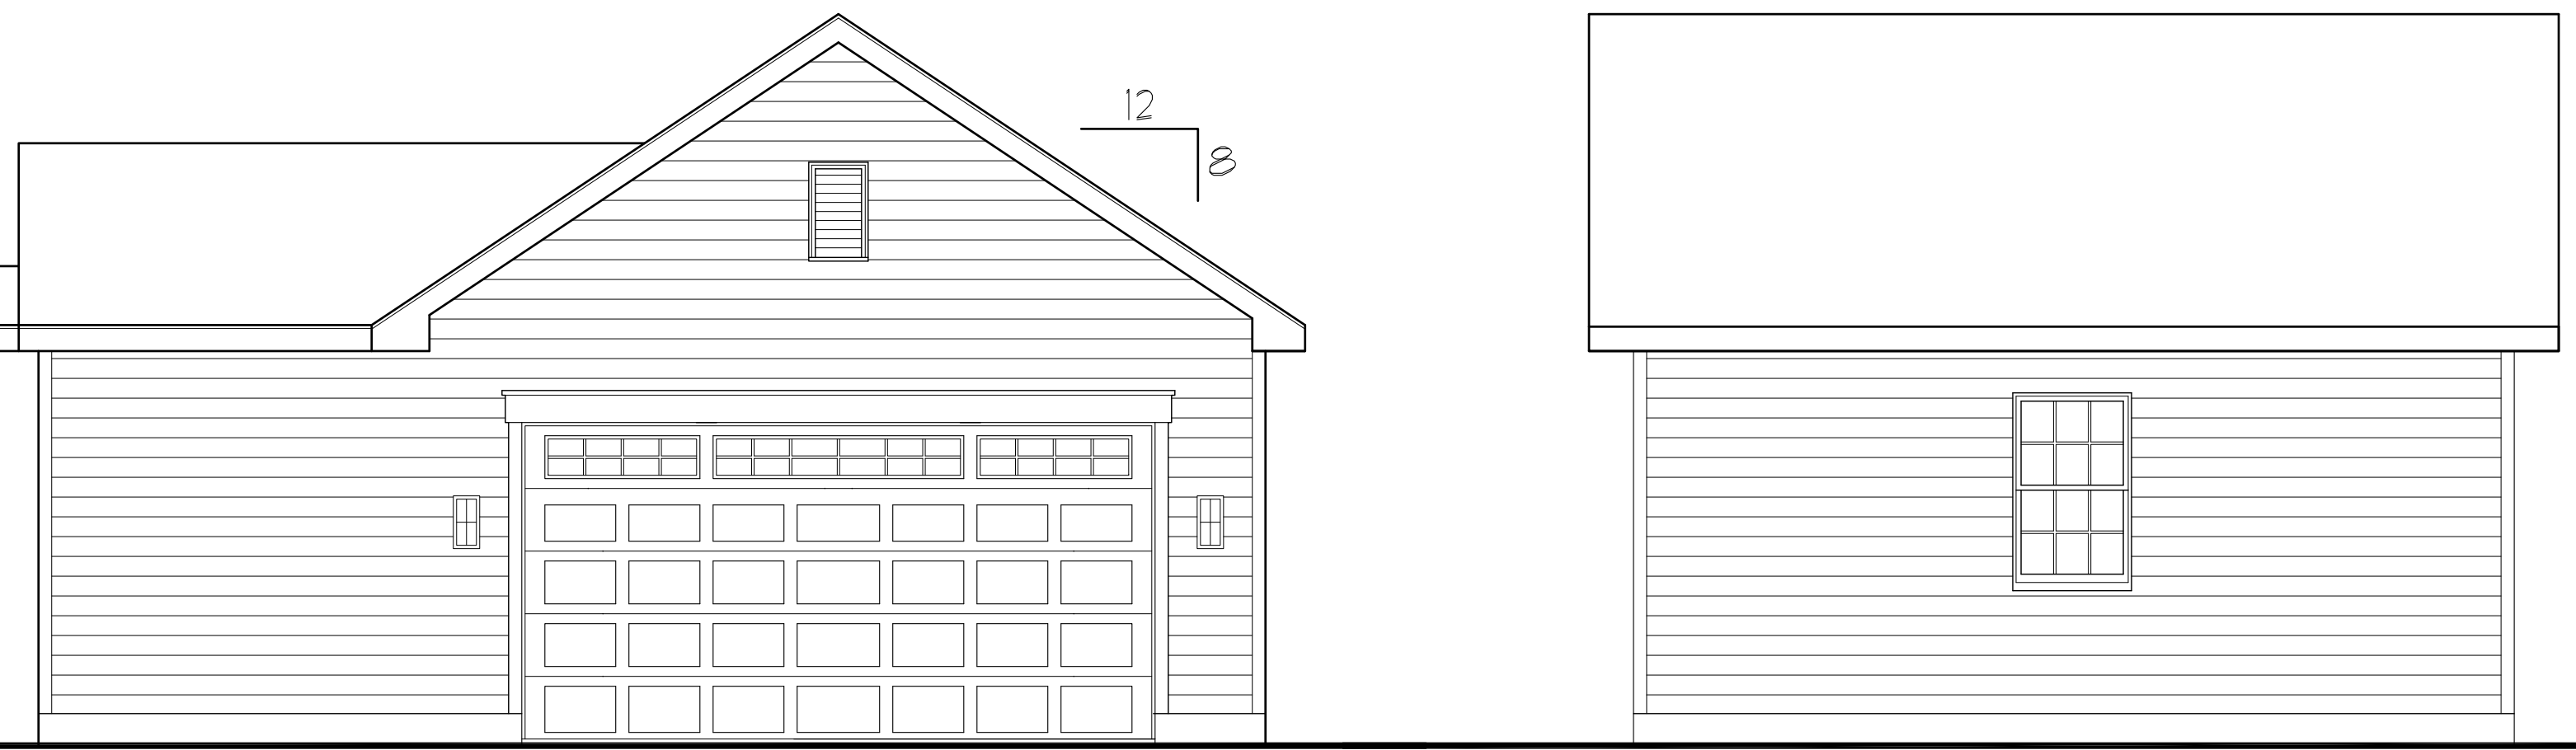

3 REAR ELEVATION AT GARAGE
 A-3 SCALE: 1/4"=1'-0" TRADITIONAL

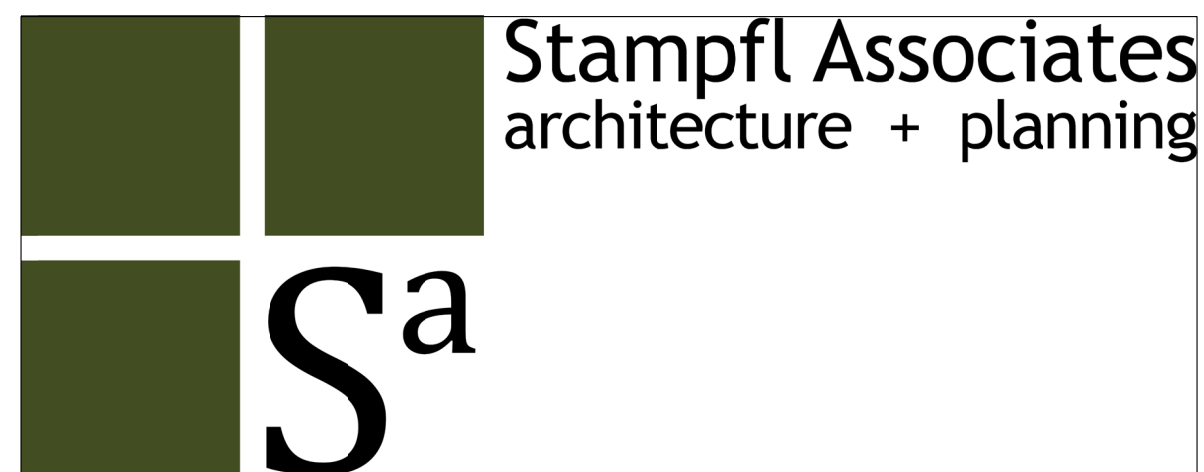

ROSE HILL DEVELOPERS, LP

DILWORTHTOWN LOT-B
 698 LENNI ROAD
 CHESTER HEIGHTS, PA 19017

PROJECT #: 2022-004

01-24-2022

THIS DOCUMENT IS COPYRIGHTED 2022 AND PROPERTY OF STAMPFL ASSOCIATES, LLC AND IS LICENSED FOR USE IN THIS TITLED PROJECT ONLY AND MAY NOT BE REPRODUCED IN PART OR WHOLLY WITHOUT EXPRESS WRITTEN PERMISSION OF STAMPFL ASSOCIATES, LLC